


NATIONAL GRID US, ROCKAWAY PARK FORMER MGP SITE
ROCKAWAY PARK, QUEENS COUNTY, NEW YORK



SITE NUMBER 2-41-029

100% DESIGN FOR REMEDIAL CONSTRUCTION


OCTOBER 2008

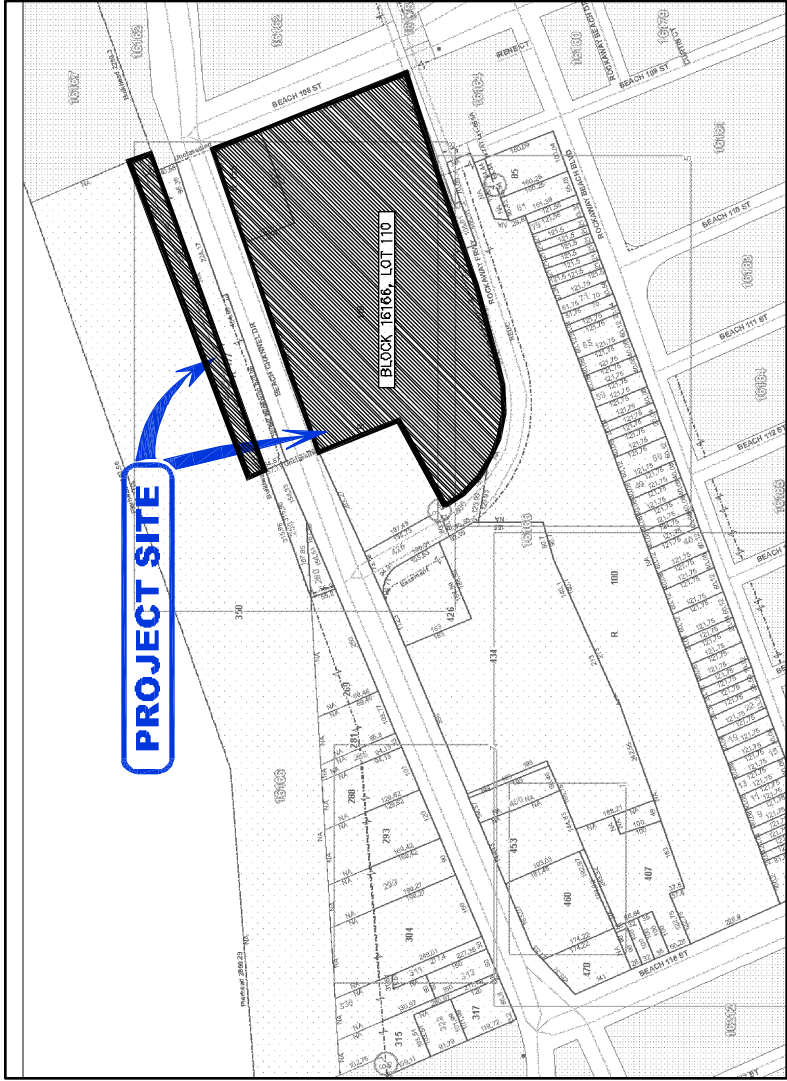


TAX MAP
SOURCE: QUEENS BOROUGH PLANNING DEPARTMENT
SCALE: 1"=200'

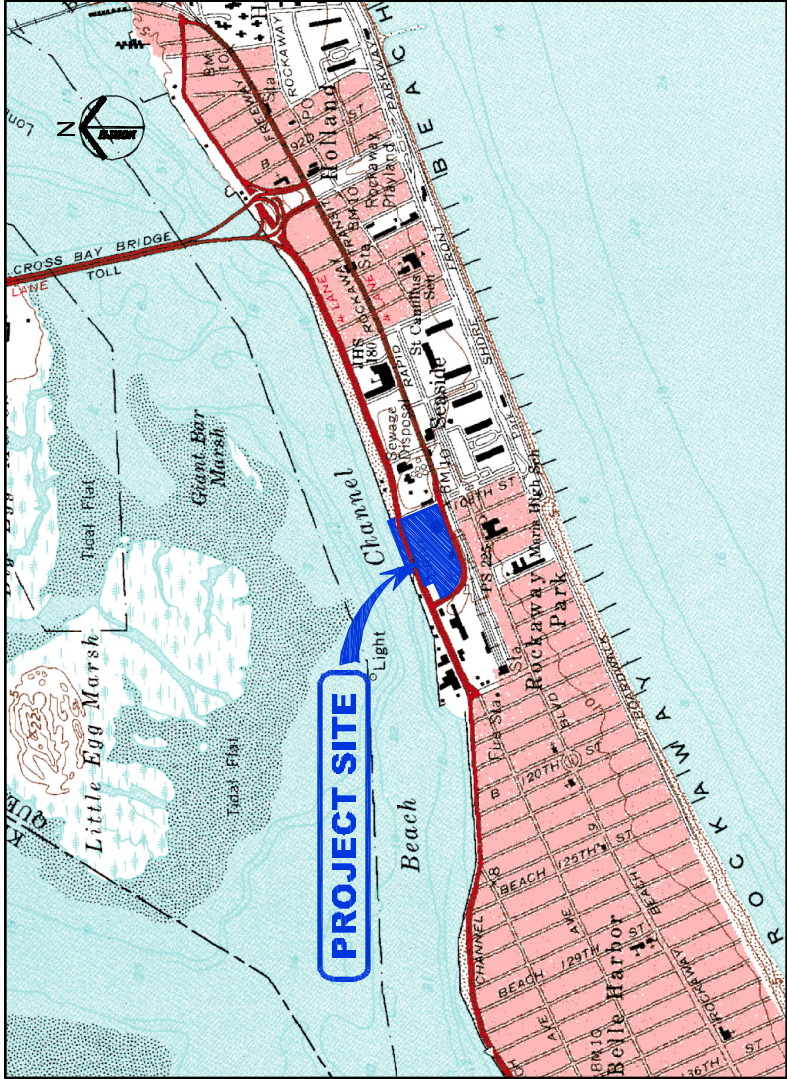 

SITE LOCATION MAP
SOURCE: UNITED STATES GEOLOGICAL SURVEY, FAR ROCKAWAY QUADRANGLE
SCALE: 1"=1000'

 

DRAWING SHEET INDEX		
SP. NO.	SHEET NO.	SHEET TITLE
1	CV-00	COVER SHEET
2	C-01	EXISTING CONDITIONS PLAN
3	C-02	EXISTING AND HISTORIC UTILITIES LOCATION PLAN
4	C-02B	GENERAL NOTES AND LEGEND
5	C-03	SUPPLEMENTAL SITE INVESTIGATION PLAN
6	C-04	REMEDIAL ACTION SITE PLAN
7	C-05	REMEDIAL EXCAVATION SUPPORT PLAN
8	C-06	REMEDIAL OPERATIONS AND SOIL EROSION SEDIMENT CONTROL PLAN
9	C-06A	BULKHEAD AREA SOIL CAP PLAN AND CROSS SECTION
10	C-07	SITE GRADING AND SOIL EROSION AND SEDIMENT CONTROL PLAN
11	C-08	CONSTRUCTION, SOIL EROSION AND SEDIMENT CONTROL DETAILS
12	C-09	CONSTRUCTION DETAILS
13	C-10	STEEL SHEET PILE BARRIER WALL PLAN AND PROFILE
14	C-11	STEEL SHEET PILE BARRIER WALL PLAN AND PROFILE AND DETAILS
15	P-1	REMEDIAL EXCAVATION TEMPORARY SUPPORT SYSTEMS PLAN

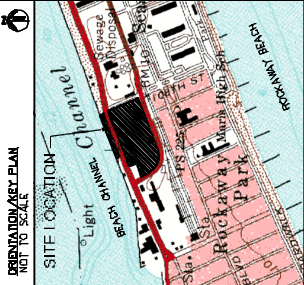[illegible]

ALL INFORMATION CONTAINED HEREIN IS UNCLASSIFIED EXCEPT WHERE SHOWN OTHERWISE. DATE 05-11-2010 BY 60322 UCBAW/STP/STP

JOSEPH J. LIFRIERI, P.E.
PROFESSIONAL ENGINEER
N.Y. LIC. NO. 55341

100% SUBMISSION

SIGNATURE _____ DATE _____



WARREN, NEW JERSEY 07059
PHONE: (732) 580-9700
FAX: (732) 560-9758

1000 JOURNAL OF CLIMATE

NATIONAL GRID US
ROCKAWAY PARK
FORMER MGP SITE

ROCKAWAY PARK, NY

COVER SHEET


DATE	JUL-1-2008	JOB NO.	02922.011.640
SCALE	AS SHOWN	P/B	
DRAWN	JFS	SHEET NO.	CV-00
CHECKED	PJH/KBS		

ISSUED FOR CONSTRUCTION (11/05/2008)

A B C D E F G H

REVISIONS/ISSUES			
NO.	DATE	BY	CHK
1	02/2008	AM	KS
2	02/2008	HE	KS
3	02/2008	HE	KS
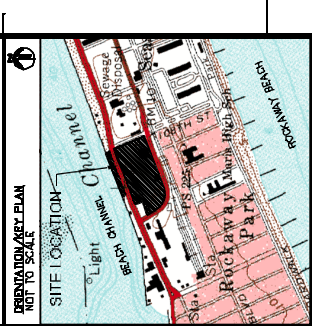

JOSEPH J. LIFRERI, P.E.
PROFESSIONAL ENGINEER
N.Y. LIC. NO. 553241

100% SUBMISSION


PAULL'S
SOKOLOWSKI and
SANTOR Engineering, PC
Engineers - Architects
674 MOUNTAIN ELEVATION EXTENSION
PO BOX 4030
WARREN, NEW JERSEY 07089
PHONE (732) 865-9700
FAX (732) 865-9700

CERTIFICATE OF AUTHORIZATION NO. 24042002700

PROJECT
NATIONAL GRID US
ROCKAWAY PARK
FORMER MGP SITE

SHEET TITLE
EXISTING CONDITIONS
PLAN

DATE	JUNE 2008	DRAWN	AS SHOWN	DATE	JUNE 2008
SCALE	AS SHOWN	SCALE	AS SHOWN	DATE	JUNE 2008
DRAWN	AS SHOWN	DRAWN	AS SHOWN	DATE	JUNE 2008
CHKD.	AS SHOWN	CHKD.	AS SHOWN	DATE	JUNE 2008
SHEET NO.	AS SHOWN	SHEET NO.	AS SHOWN	DATE	JUNE 2008
C-01	AS SHOWN	C-01	AS SHOWN	DATE	JUNE 2008

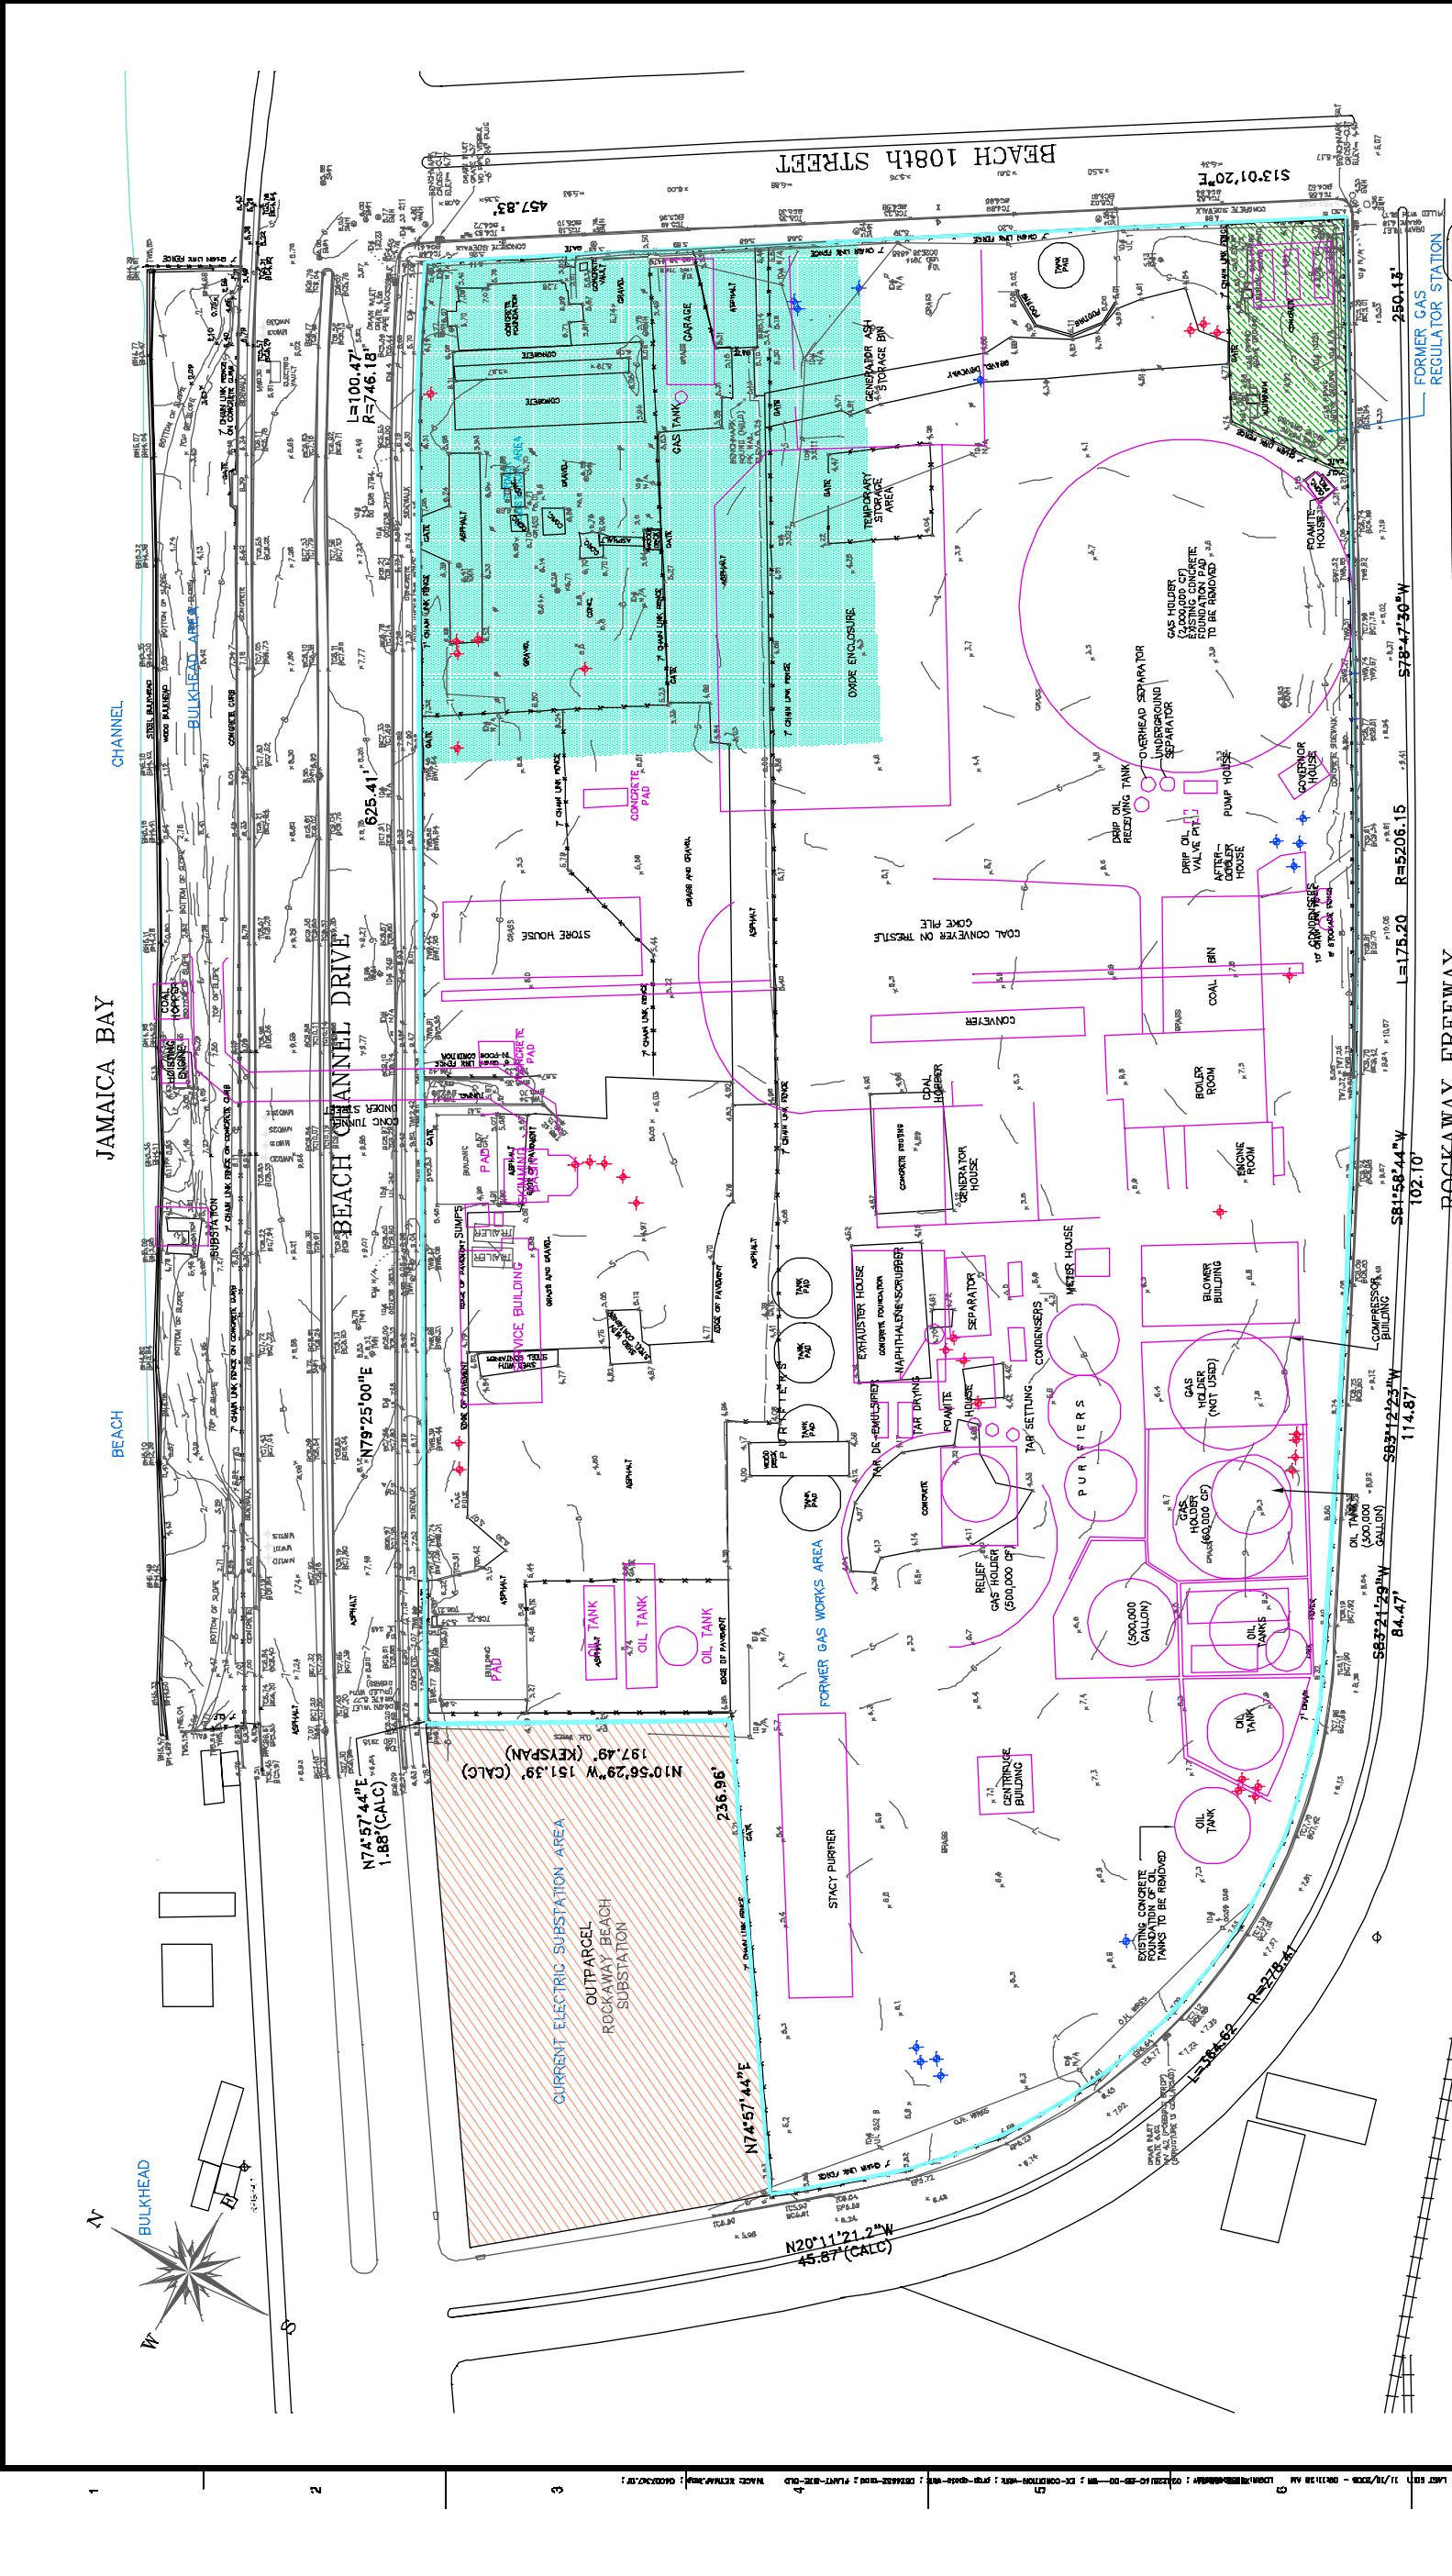

GRAPHIC SCALE

1 inch = 40 feet

ISSUED FOR CONSTRUCTION (11/05/2008)

NOTES:

- EXISTING SITE FEATURES AS INDICATED "HISTORICAL STRUCTURES", APPROX. LOCATION OF ABOVE AND UNDERGROUND UTILITIES AND SITE-SURROUNDING AREA INFORMATION DERIVED FROM THE PLAN IS OBTAINED FROM THE ELECTRONIC DRAWING FILE, "TOPOGRAPHICAL SURVEY ROCKAWAY PARK GAS PLANT", PREPARED BY ROY D. HUNT, MARKET SPAN, ELECTRICAL DEPARTMENT, ISSUED BY KETSPAN OFFICE OF ENGINEERING, MELVILLE, NY DATED 09/16/1995, LATEST REVISION 12/08/98.
- EXISTING TOPOGRAPHY AND PROPERTY LINE INFORMATION IS OBTAINED FROM THE ELECTRONIC DRAWING FILE, "BOUNDARY AND TOPOGRAPHIC SURVEY OF PROPERTY SITUATED AT ROCKAWAY, QUEENS BOROUGH, NEW YORK CITY, NEW YORK", PREPARED BY NELSON & POPE, 572 WALKMANN ROAD, MELVILLE, NY 11747-2188, DATED 08-30-06. VERTICAL CONTROL IS BASED ON NAVD83 DATUM.

LEGEND:

- ELECTRICAL SUBSTATION AREA
- FORMER GAS REGULATOR STATION AREA
- ABANDONED ELECTRICAL SUBSTATION AREA
- EXISTING SPOT ELEVATION
- EXISTING WATER VALVE
- EXISTING FIRE HYDRANT

ON-SITE AREA

PROPERTY LINE

EXISTING MONITORING WELLS TO BE ABANDONED

EXISTING BULKHEAD LINE

EXISTING FENCE

HISTORICAL STRUCTURES NOT LOCATED ON SURVEY BY NELSON & POPE DATED 08-30-06


EXISTING STRUCTURE PER SURVEY BY NELSON & POPE

Existing Monitoring Wells To Be Protected

Well ID	Well Depth (ft. bgs)	Interval (ft. bgs)
1	17.0	5-15
2	17.0	5-15
3	17.0	5-15
4	17.0	5-15
5	17.0	5-15
6	17.0	5-15
7	17.0	5-15
8	17.0	5-15
9	17.0	5-15
10	17.0	5-15
11	17.0	5-15
12	17.0	5-15
13	17.0	5-15
14	17.0	5-15
15	17.0	5-15

Existing Monitoring Wells To Be Abandoned

Well ID	Well Depth (ft. bgs)	Interval (ft. bgs)
16	17.0	5-15
17	17.0	5-15
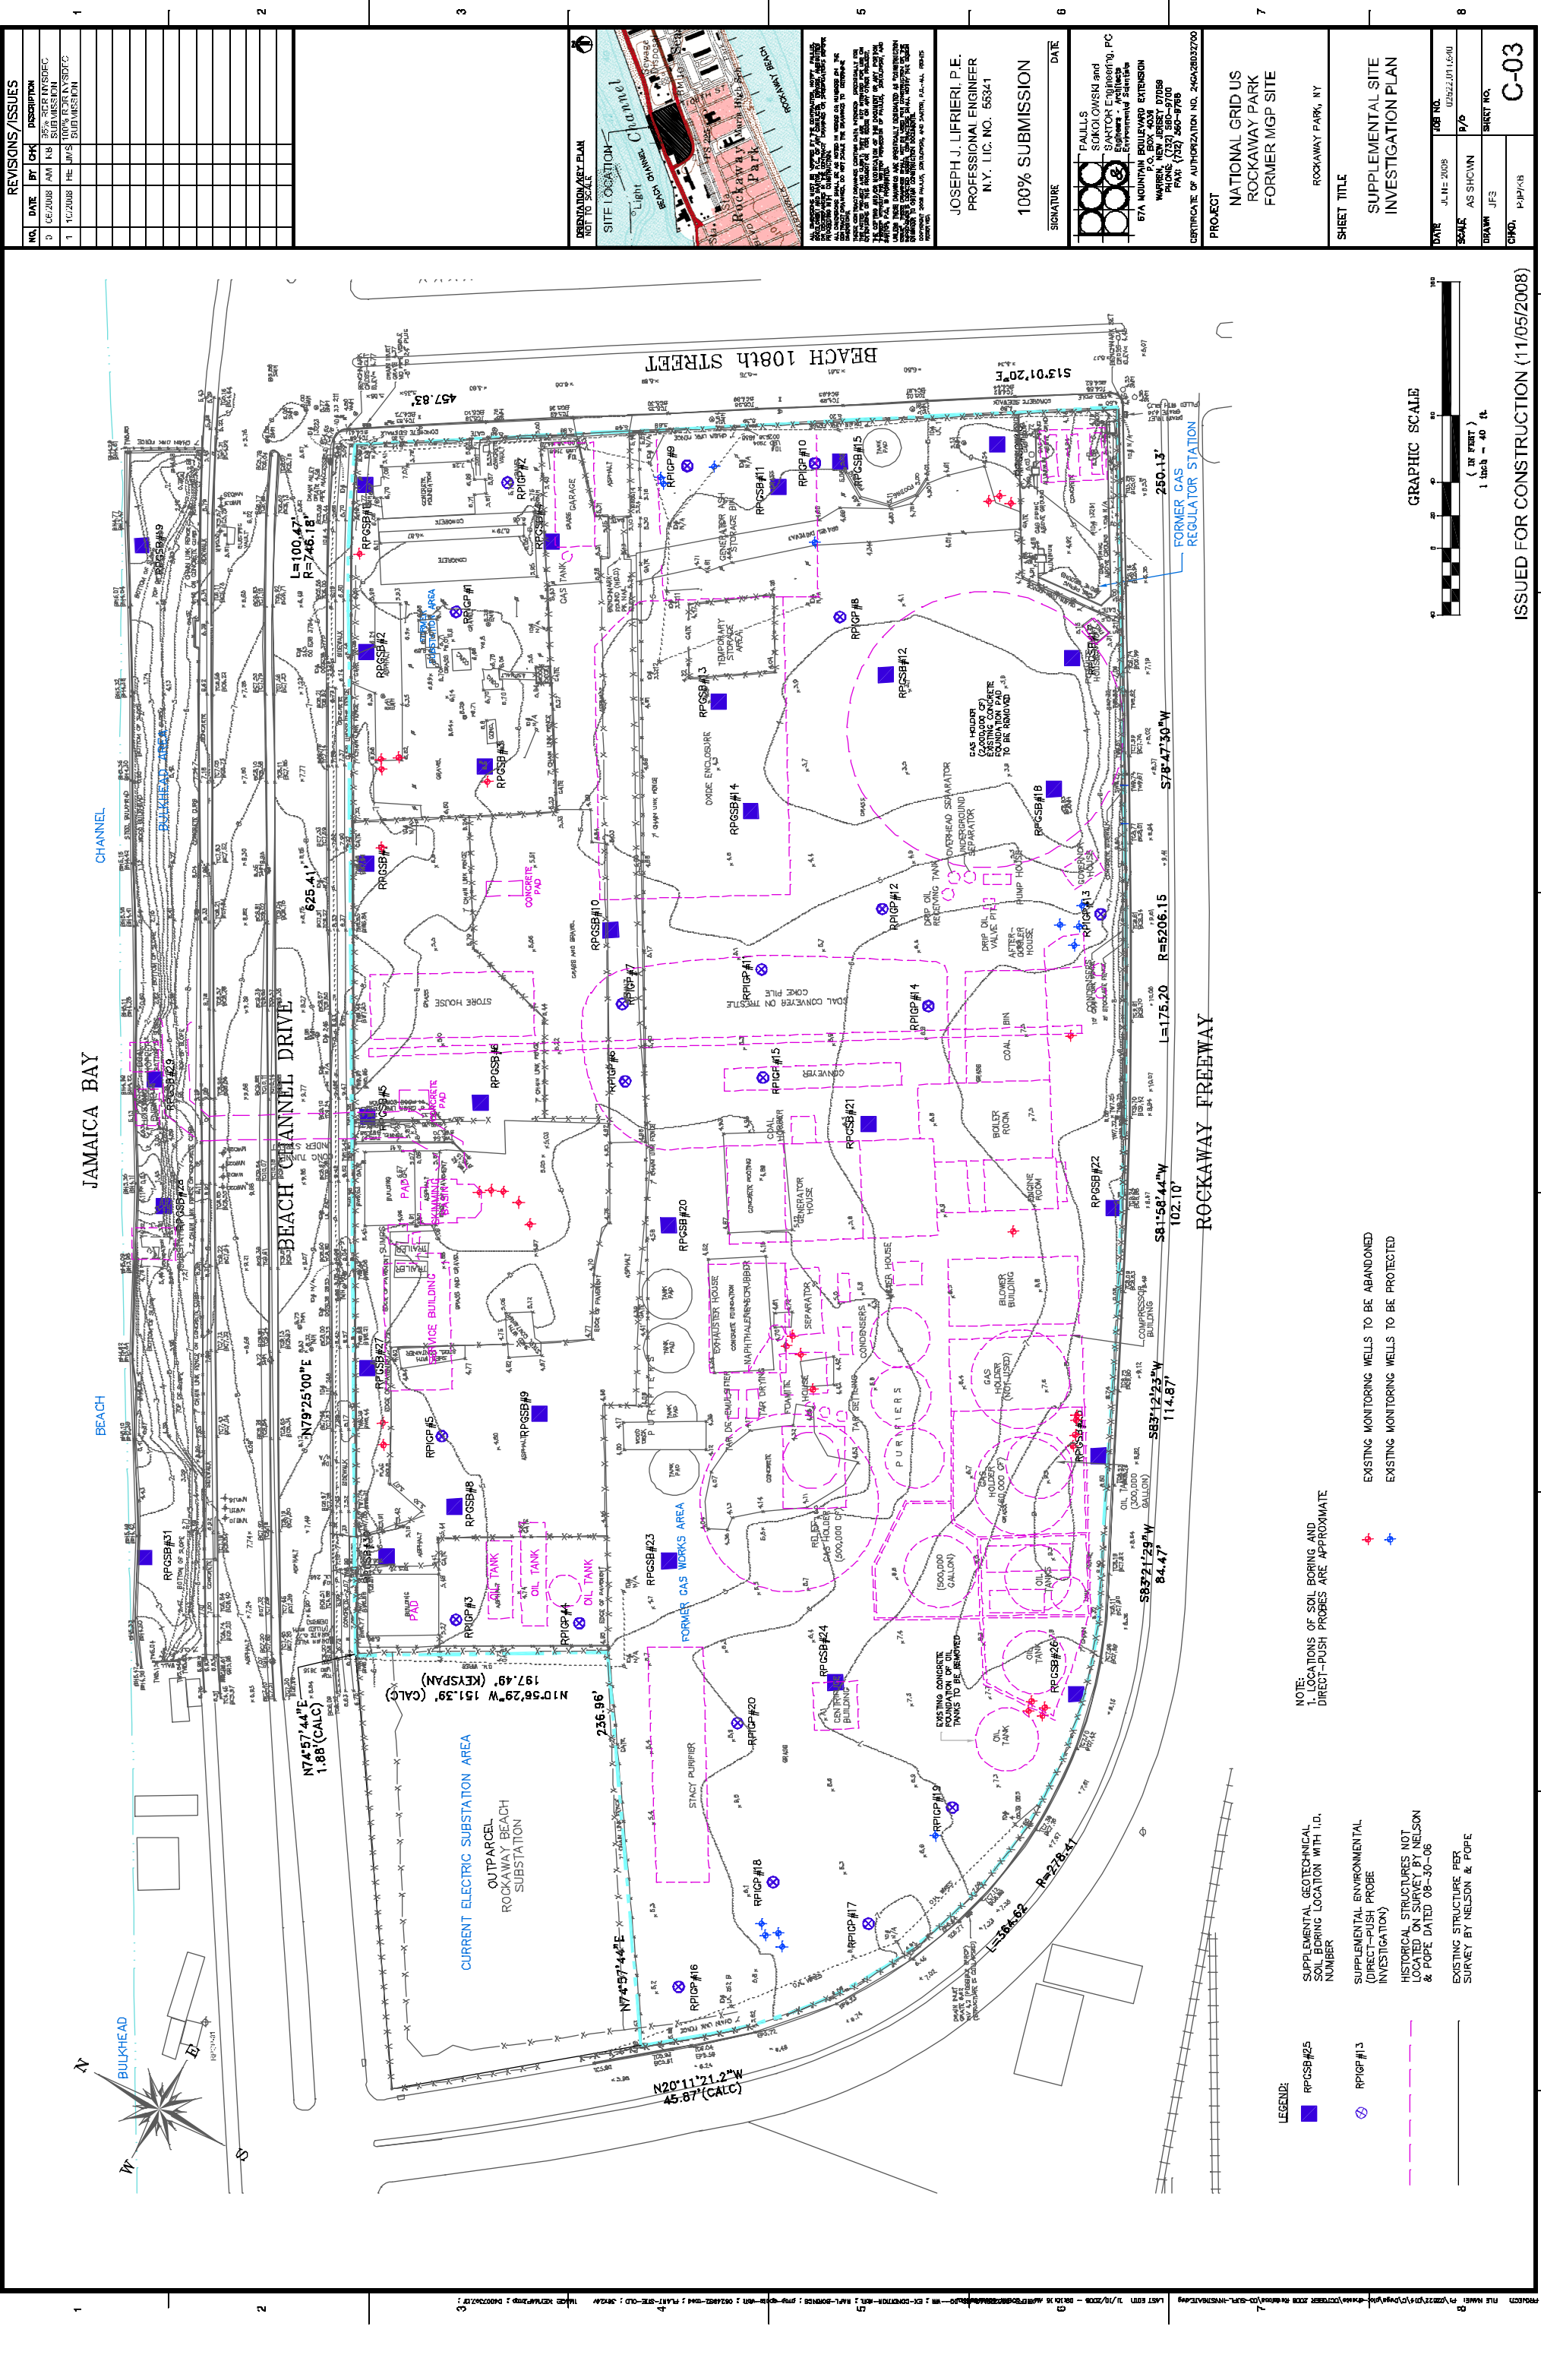

NOTE:
1. LOCATIONS OF SOIL BORING AND
DIRECT-PUSH PROBES ARE APPROXIMATE


EXISTING MONITORING WELLS TO BE ABANDONED
EXISTING MONITORING WELLS TO BE PROTECTED

SUPPLEMENTAL GEOTECHNICAL
SOIL BORING LOCATION WITH I.D.
NUMBER
SUPPLEMENTAL ENVIRONMENTAL
DIRECT-PUSH PROBE
INVESTIGATION
HISTORICAL STRUCTURES NOT
LOCATED ON SURVEY BY NELSON
& POPE DATED 08-30-06
EXISTING STRUCTURE PER
SURVEY BY NELSON & POPE

LEGEND:
RPCSB#25
RPIOP#13

ISSUED FOR CONSTRUCTION (11/05/2008)

REVISIONS/ISSUES			
NO.	DATE	BY	DESCRIPTION
1	02/2008	AM	100% SUBMISSION
2	02/2008	HE	100% SUBMISSION
3	02/2008	HE	100% SUBMISSION
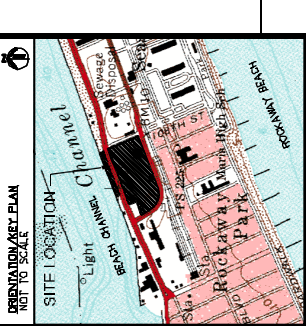


JOSEPH J. LIFRERI, P.E.
PROFESSIONAL ENGINEER
N.Y. LIC. NO. 553241

100% SUBMISSION

PAULLS
SOKOLOWSKI and
SANTOR Engineering, PC
Engineers, Architects
67A MOUNTAIN AVENUE
PO BOX 4039
WARREN, NEW JERSEY 07059
PHONE (201) 585-9700
FAX (201) 585-9700

CERTIFICATE OF AUTHORIZATION NO. 240428032700


PROJECT			
NATIONAL GRID US ROCKAWAY PARK FORMER MGP SITE			
SHEET TITLE			
SUPPLEMENTAL SITE INVESTIGATION PLAN			
SHEET NO.			
C-03			
DATE			
JUL 11 2008			
SCALE			
AS SHOWN			
DRAWN			
JFS			
CHKD.			
P-19/18			

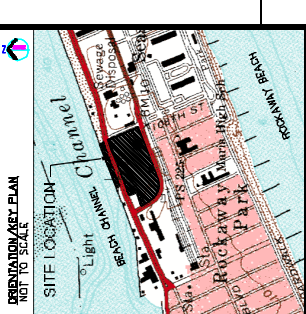[illegible]

JOSEPH J. LIFRERI, P.E.
PROFESSIONAL ENGINEER
N.Y. LIC. NO. 55341

100% SUBMISSION

SIGNATURE _____ DATE _____

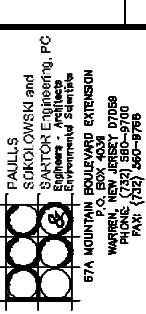

CERTIFICATE OF AUTHORIZATION NO. 24GA28D32700

PROJECT
NATIONAL GRID US
ROCKAWAY PARK
FORMER MGP SITE


ROCKAWAY PARK, NY

REMEDIAL EXCAVATION
SUPPORT PLAN


DATE	JUL 11 - 2008	JOB NO.	025222.011.6-00
SCALE	AS SHOWN	P/O	
DRAWN	JFS	SHEET NO.	C-05
CHECKED	PJP/KS		

EXCAVATION SUPPORT DETAILS PROVIDED ON "REMEDIAL EXCAVATION
TEMPORARY SUPPORT SYSTEMS PLAN", SHEET P-1, PREPARED BY POSILLICO
ENVIRONMENTAL, AND DATED FEBRUARY 27, 2008.

- EXISTING MONITORING WELLS TO BE ABANDONED
- EXISTING MONITORING WELLS TO BE PROTECTED
- MAP SOURCE
BASE MAP TRANSMISSIONED FROM A PLAN ENTITLED "FIGURE 7-3A,
REMEDIAL ACTION ALTERNATIVE 3A," PREPARED BY
GEI CONSULTANTS, INC.
- NOTES:
1. FINAL ALIGNMENT OF EXCAVATION SUPPORT SHEET PILES TO BE DETERMINED BY CONTRACTOR.
 2. EXISTING INTERIOR FENCING SHALL BE REMOVED.
 3. PERIMETER FENCING SHALL BE REMOVED AS REQUESTED AND REINSTALLED AFTER COMPLETION OF REMEDIATION.
 4. CONTRACTOR SHALL MAINTAIN SITE SECURITY.

 

ISSUED FOR CONSTRUCTION (11/05/2008)

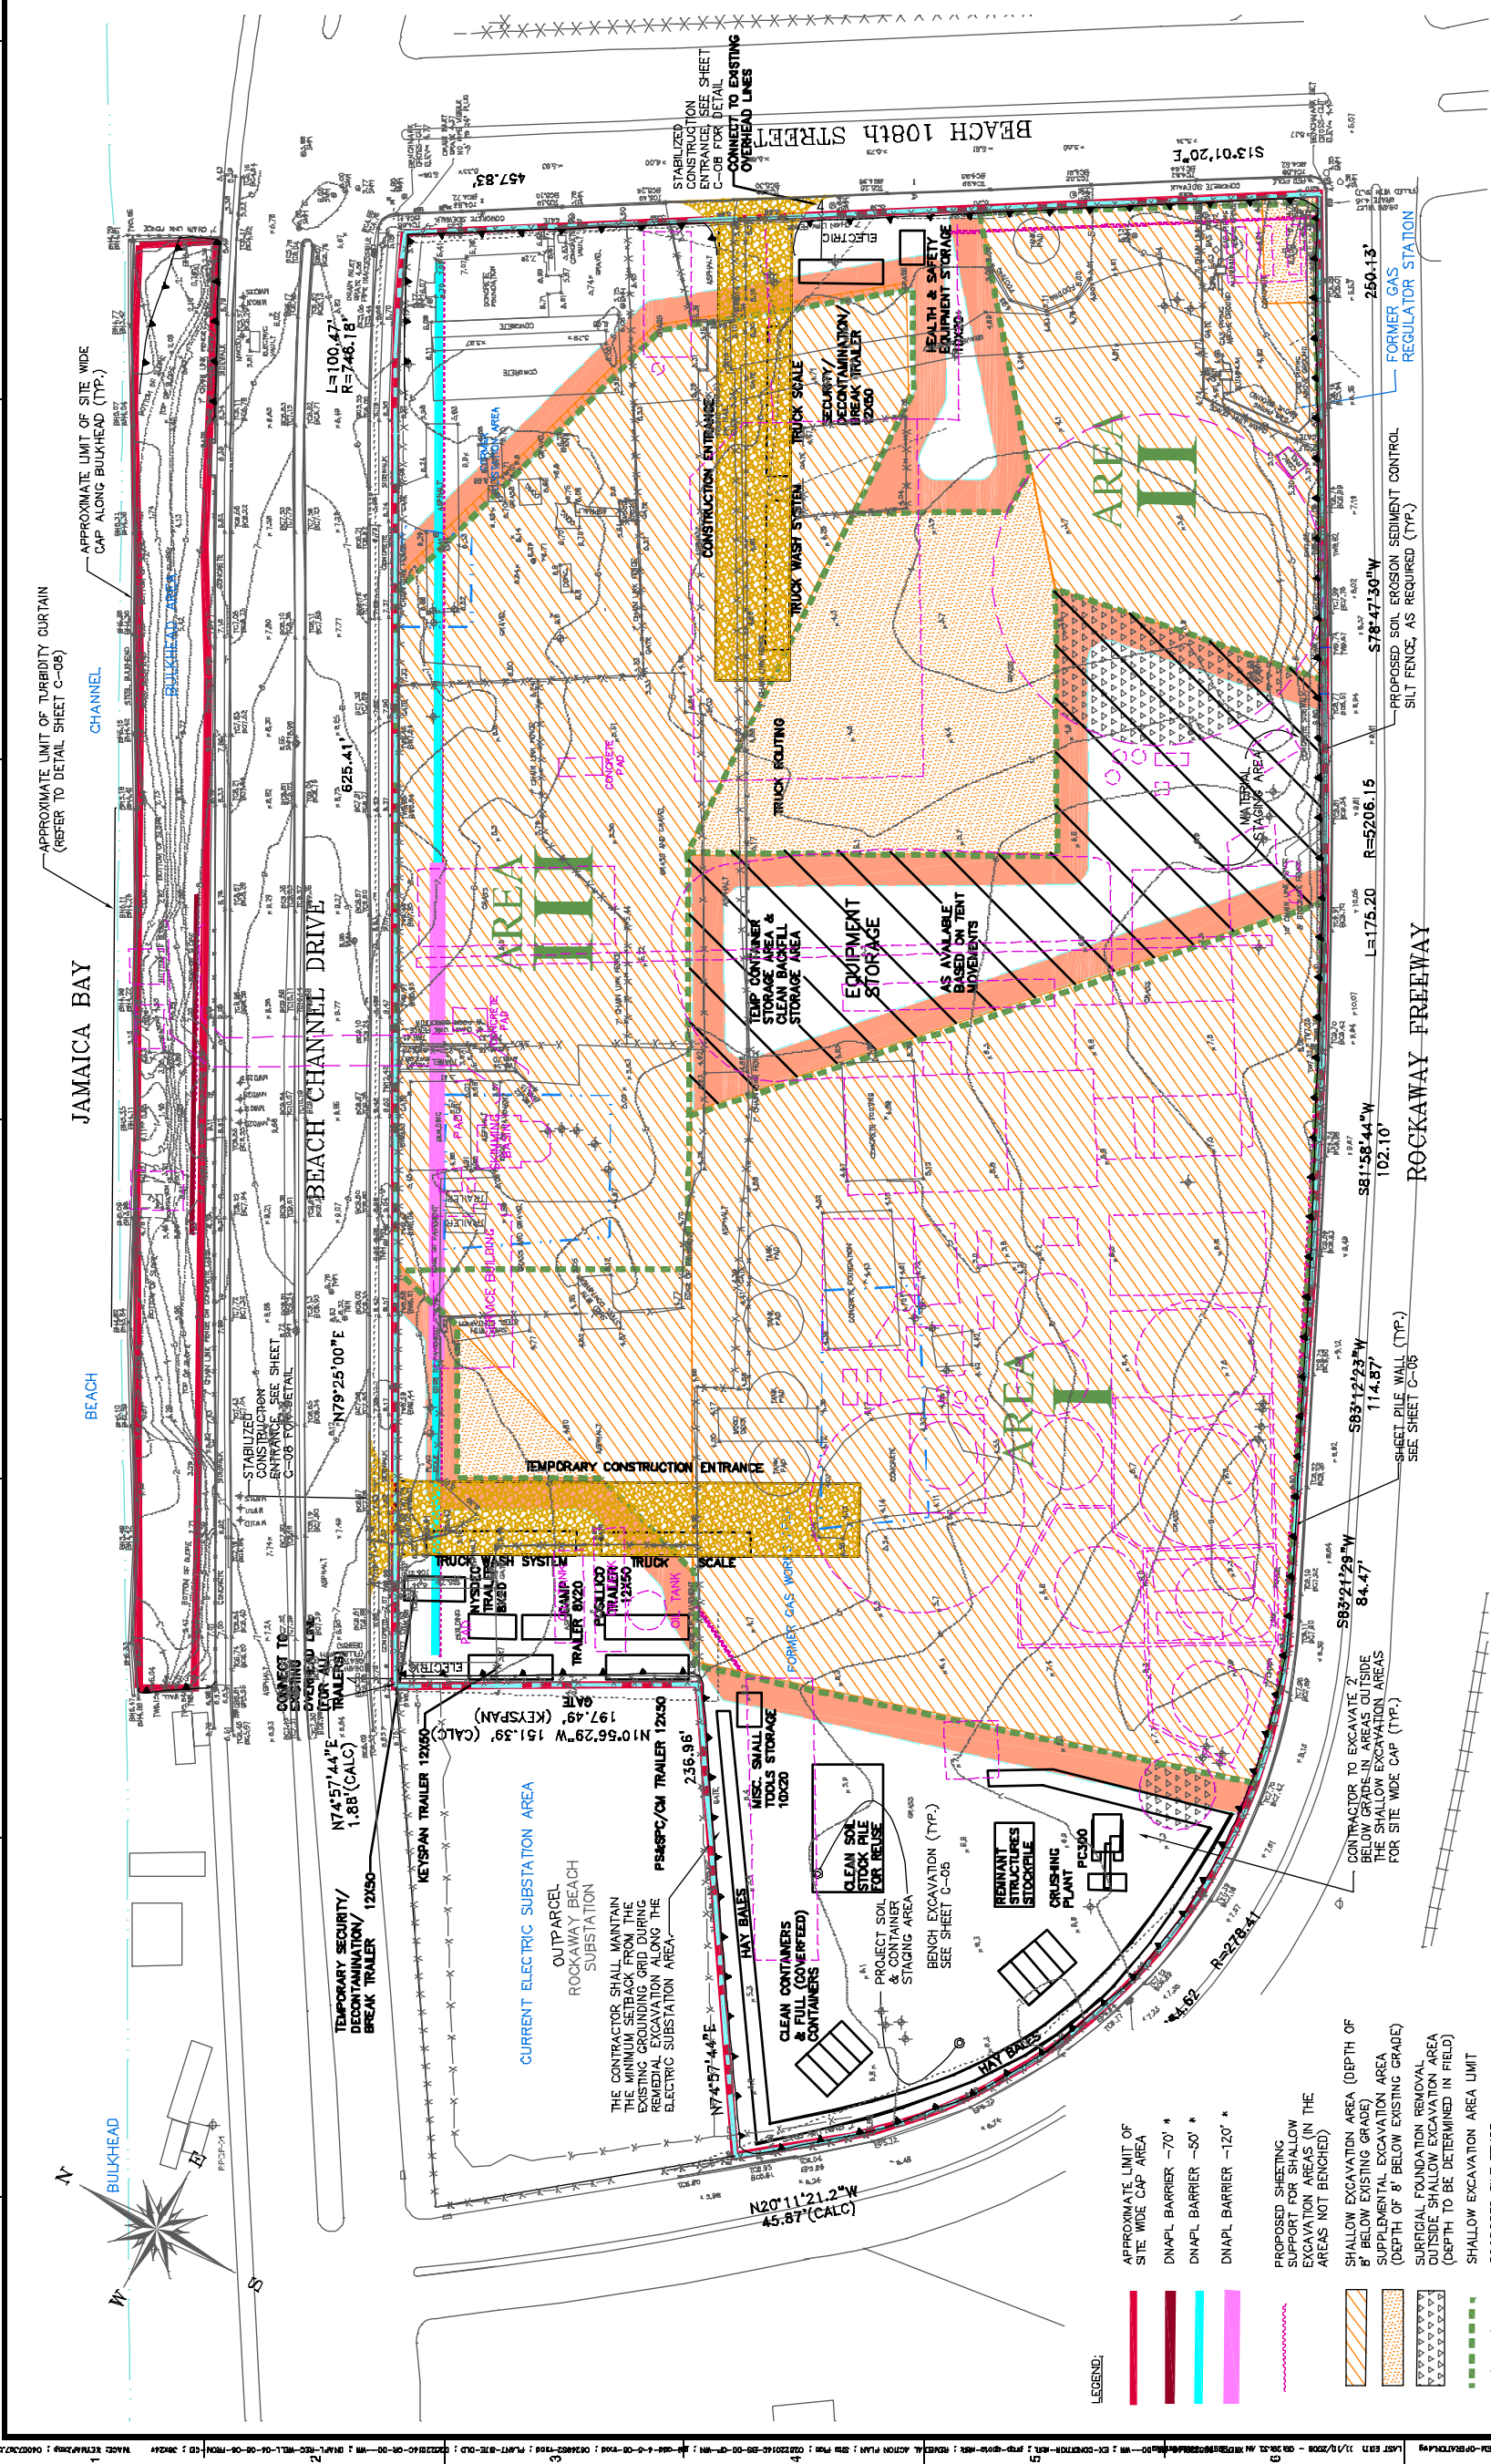

SEQUENCE OF CONSTRUCTION:


- 1) PRE-MOBILIZATION AND SITE PREPARATION ACTIVITIES TO INCLUDE: INSTALLATION OF SOIL EROSION CONTROL MEASURES, LOCATION AND PROTECTION OF EXISTING UTILITIES, CLEANING, AND GRUBBING
- 2) REMEDIAL ACTION IMPLEMENTATION INCLUDING MOBILIZATION OF TEMPORARY FACILITIES AND EQUIPMENT, REDUCTION OF CONTAMINATION PAD, PERIMETER CUT AND CAP, SAMPLING, ABANDONING OF EXISTING ENVIRONMENTAL WELLS, INSTALLATION OF SCALE, AND PRE-TRENCHING ALONG DNAPL BARRIER ALIGNMENTS.
- 3) REMEDIAL CONSTRUCTION ACTIVITY AND MATERIAL PROCUREMENT
 - A) SET UP FABRIC TENT ENCLOSURE AND SHORING SYSTEM
 - B) EXCAVATE AND BACKFILL IN SHALLOW EXCAVATION AREA
 - C) BEGIN INSTALLATION OF DEEP DNAPL BARRIER (~120' BARRIER DEPTHS)
 - D) INSTALL SITE WIDE SOIL CAP, DNAPL RECOVERY WELLS, AND PERIMETER FENCE
- 4) BULKHEAD AREA WORK TO INCLUDE:
 - A) SET BARRIER AND CLOSE SHOULDER
 - B) PRE-TRENCHING THEN DRIVING OF 70 FOOT WATERLOO BARRIER
 - C) FLUSH AND GROUT JOINTS OF 70 FOOT WATERLOO BARRIER
 - D) EXCAVATE BULKHEAD AREA FOR SOIL CAP, AND INSTALL SUB-CAP FILL, SOIL CAP AND FENCE AS DEEP DNAPL BARRIER
- 5) DEEP DNAPL BARRIER INSTALLATION WORK TO INCLUDE:
 - A) DRIVE 120 FOOT AND 50 FOOT WATERLOO BARRIERS
 - B) FLUSH AND GROUT JOINTS ON 120 FOOT BARRIER, THEN FLUSH AND GROUT JOINTS ON 50 FOOT BARRIER
- 6) REMEDIAL ACTION CLOSEOUT

GRAPHIC SCALE



(IN FERT)
1 inch = 40 lb

ISSUED FOR CONSTRUCTION (11/05/2008)

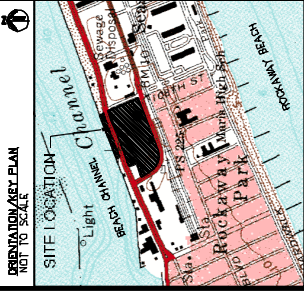[illegible]

JOSEPH J. LIFRERI, P.E.
PROFESSIONAL ENGINEER
N.Y. LIC. NO. 55341

100% SUBMISSION

SIGNATURE

DATE




PAULL'S
SOKOLOWSKI and
SANTOR Engineering, PC
Engineers - Architects
Environmental Scientists
&
67A MOUNTAIN BOULEVARD EXTENSION
P.O. BOX 4034
WARREN, NEW JERSEY 07059
PHONE: (732) 580-9700

CERTIFICATE OF AUTHORIZATION NO. 24GA28D32700

PROJECT
NATIONAL GRID US
ROCKAWAY PARK
FORMER MGP SITE






PROJECT TITLE
REMEDIAL OPERATIONS
AND
SOIL EROSION SEDIMENT
CONTROL PLAN

JUN = 2008	JOB NO.	02522.01.16-40
AS SHOWN	P/O	
JFS	SHEET NO.	C-06
REVIS		

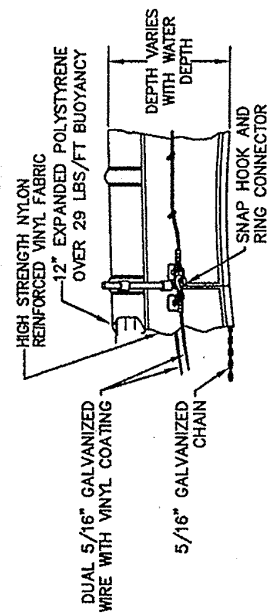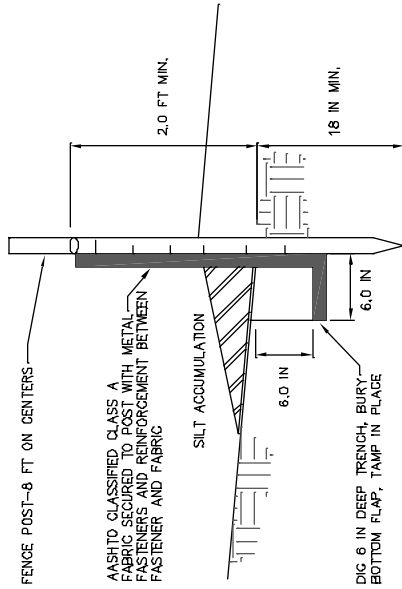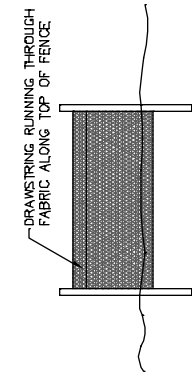


NOTES:

1. TURBIDITY BARRIER SHALL BE CONSTRUCTED OF HIGH VISIBILITY MATERIAL.
2. TURBIDITY BARRIER SHALL BE SIZED TO EXTEND TO THE WATER BODY BOTTOM.

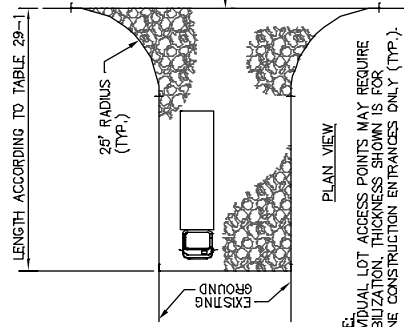 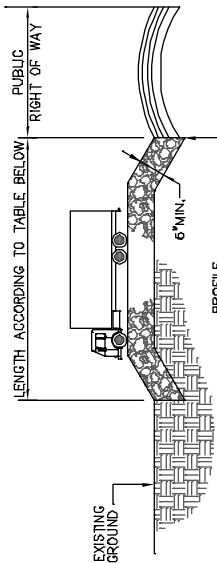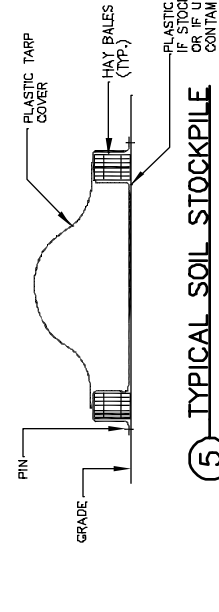
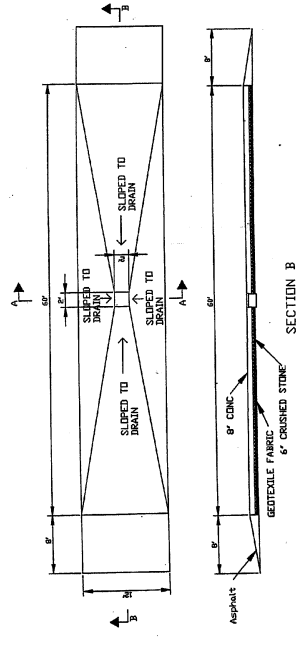


* NOTE: INDIVIDUAL LOT ACCESS POINTS MAY REQUIRE STABILIZATION. THICKNESS SHOWN IS FOR STONE CONSTRUCTION ENTRANCES ONLY (TYP.)


3 STABILIZED CONSTRUCTION ACCESS
NOT TO SCALE

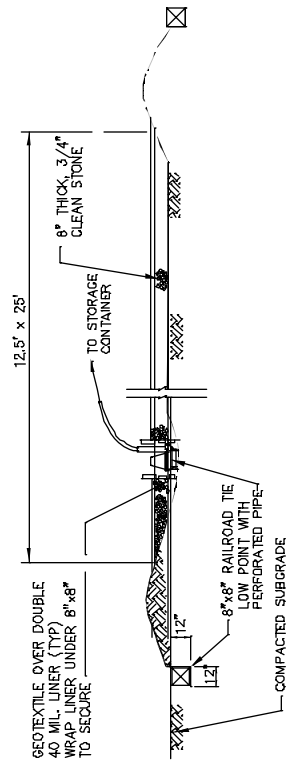



TYPICAL DECONTAMINATION PAD CROSS SECTION

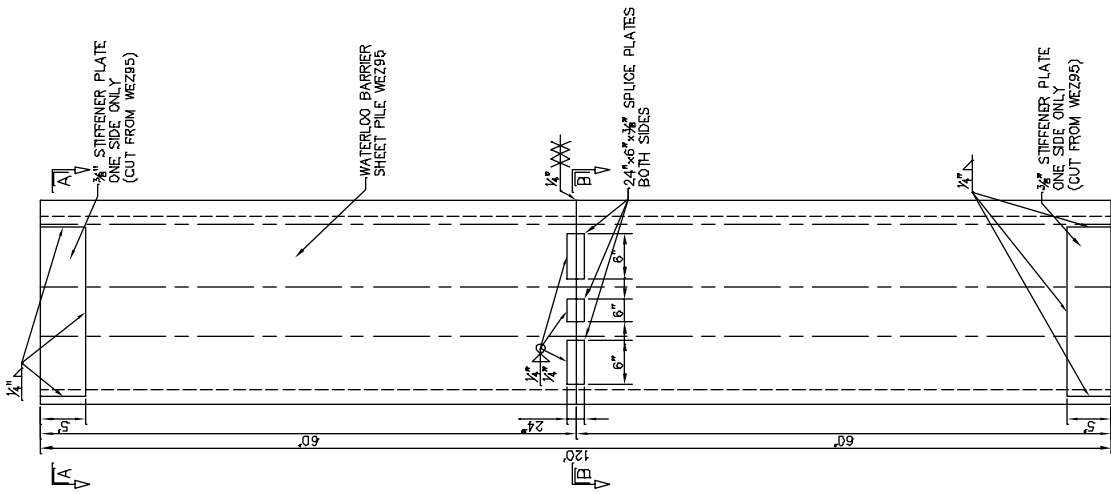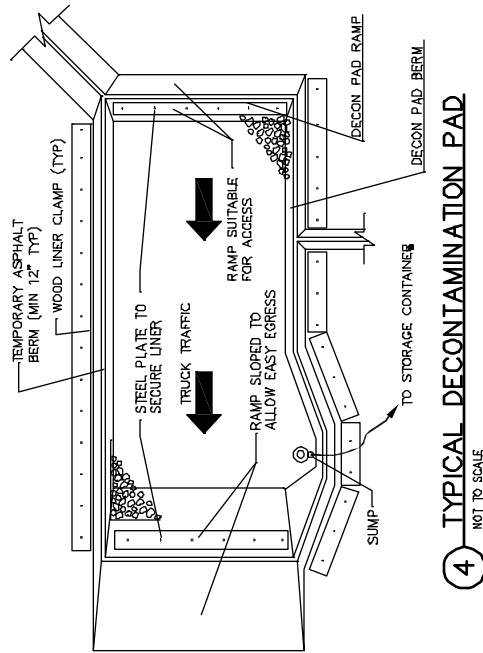

6 MODIFIED SHEET PILE WELDING DETAIL
NOT TO SCALE

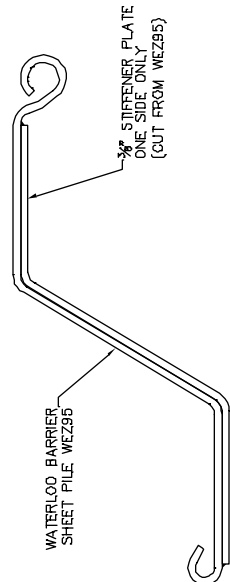

SECTION 'A-A' CROSS SECTION
AT STIFFENER PLATE

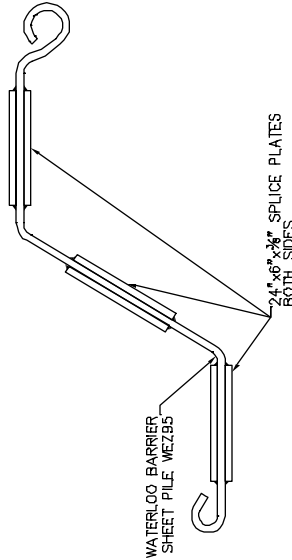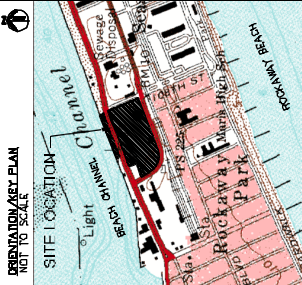[illegible]

JOSEPH J. LIFRIERI, P.E.
PROFESSIONAL ENGINEER
N.Y. LIC. NO. 55341

100% SUBMISSION

SIGNATURE _____ DATE _____

**PAULLS
SOKOLOWSKI and
SANTOR Engineering, PC
Engineers - Architects
Environmental Scientists**

CERTIFICATE OF AUTHORIZATION NO. 24GA28D32700

PROJECT

NATIONAL GRID US
ROCKAWAY PARK
FORMER MGP SITE




ROCKAWAY PARK, NY
SHEET TITLE

CONSTRUCTION, SOIL EROSION AND SEDIMENT CONTROL DETAILS

DATE	JUN - 2008	JOB NO.	02922.011.640
------	------------	---------	---------------

AS SHOWN	SHEET NO.
DRAWN	JFS
CHKD.	C-1

SECTION B-B CROSS SECTION AT SPLICE
UNIT TO SCALE
ISSUED FOR CONSTRUCTION (11/05/2008)

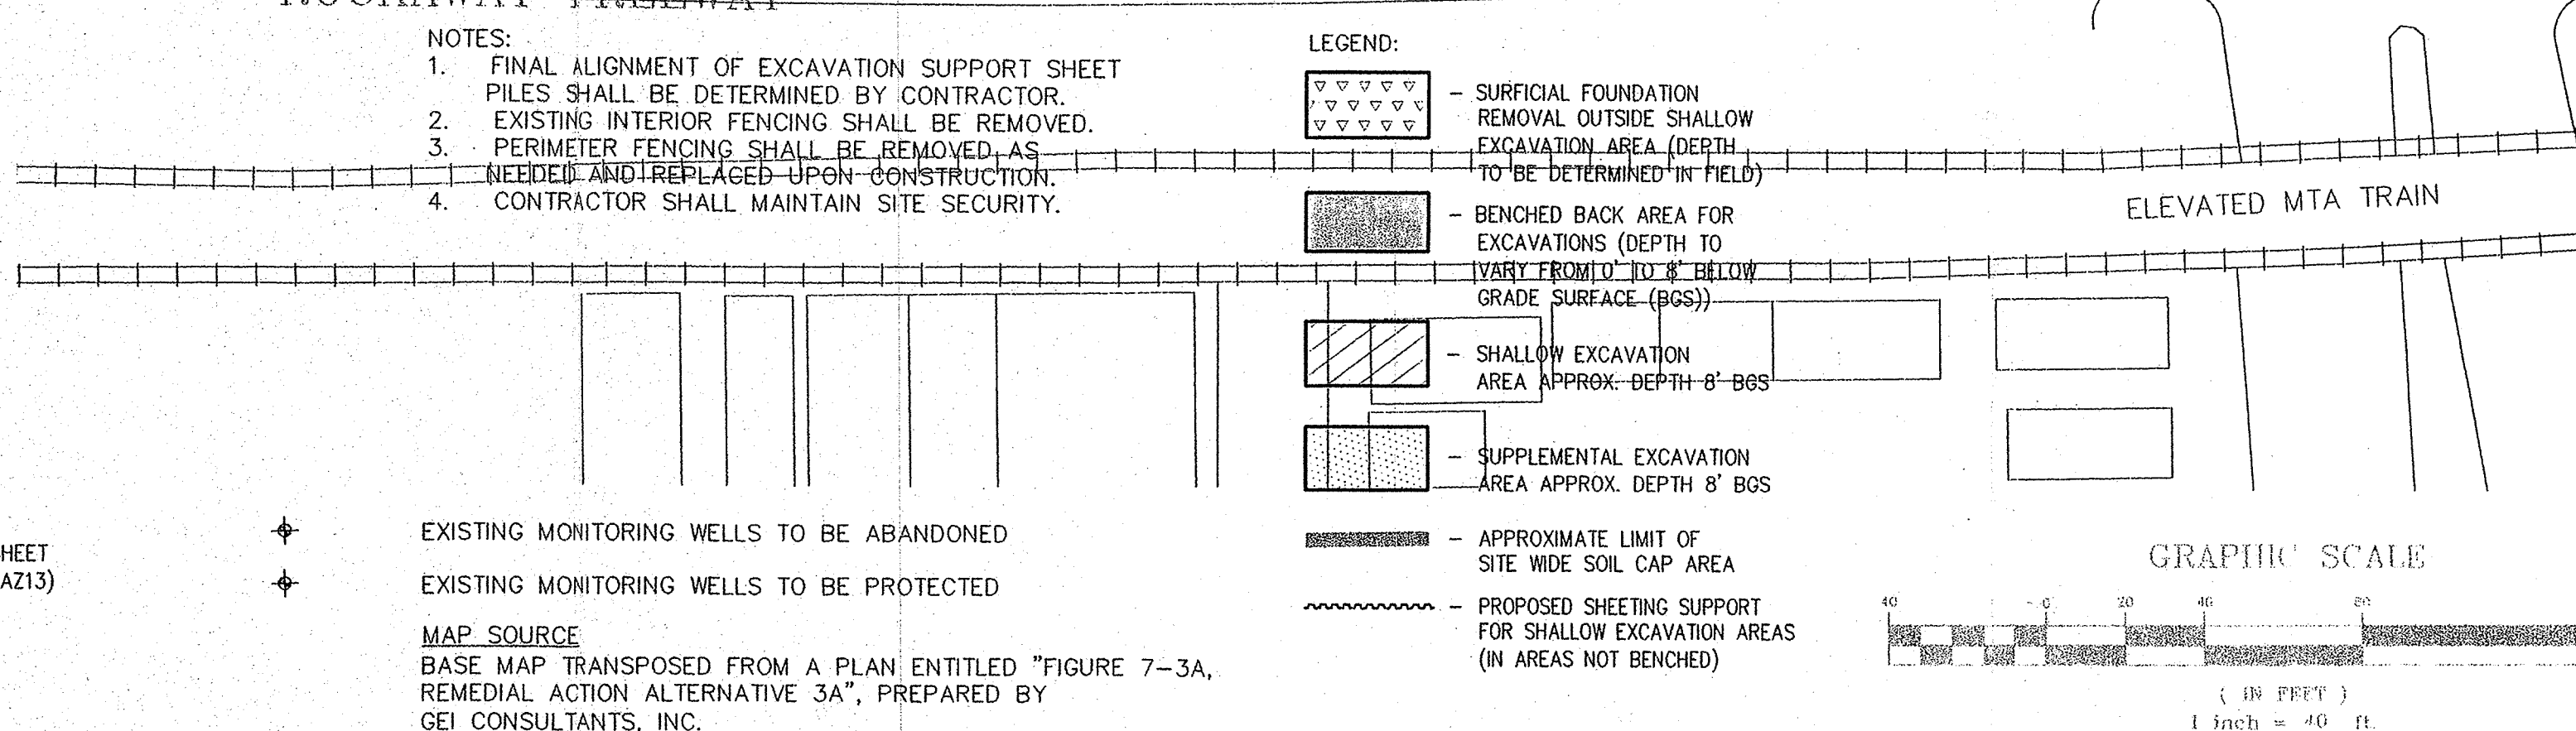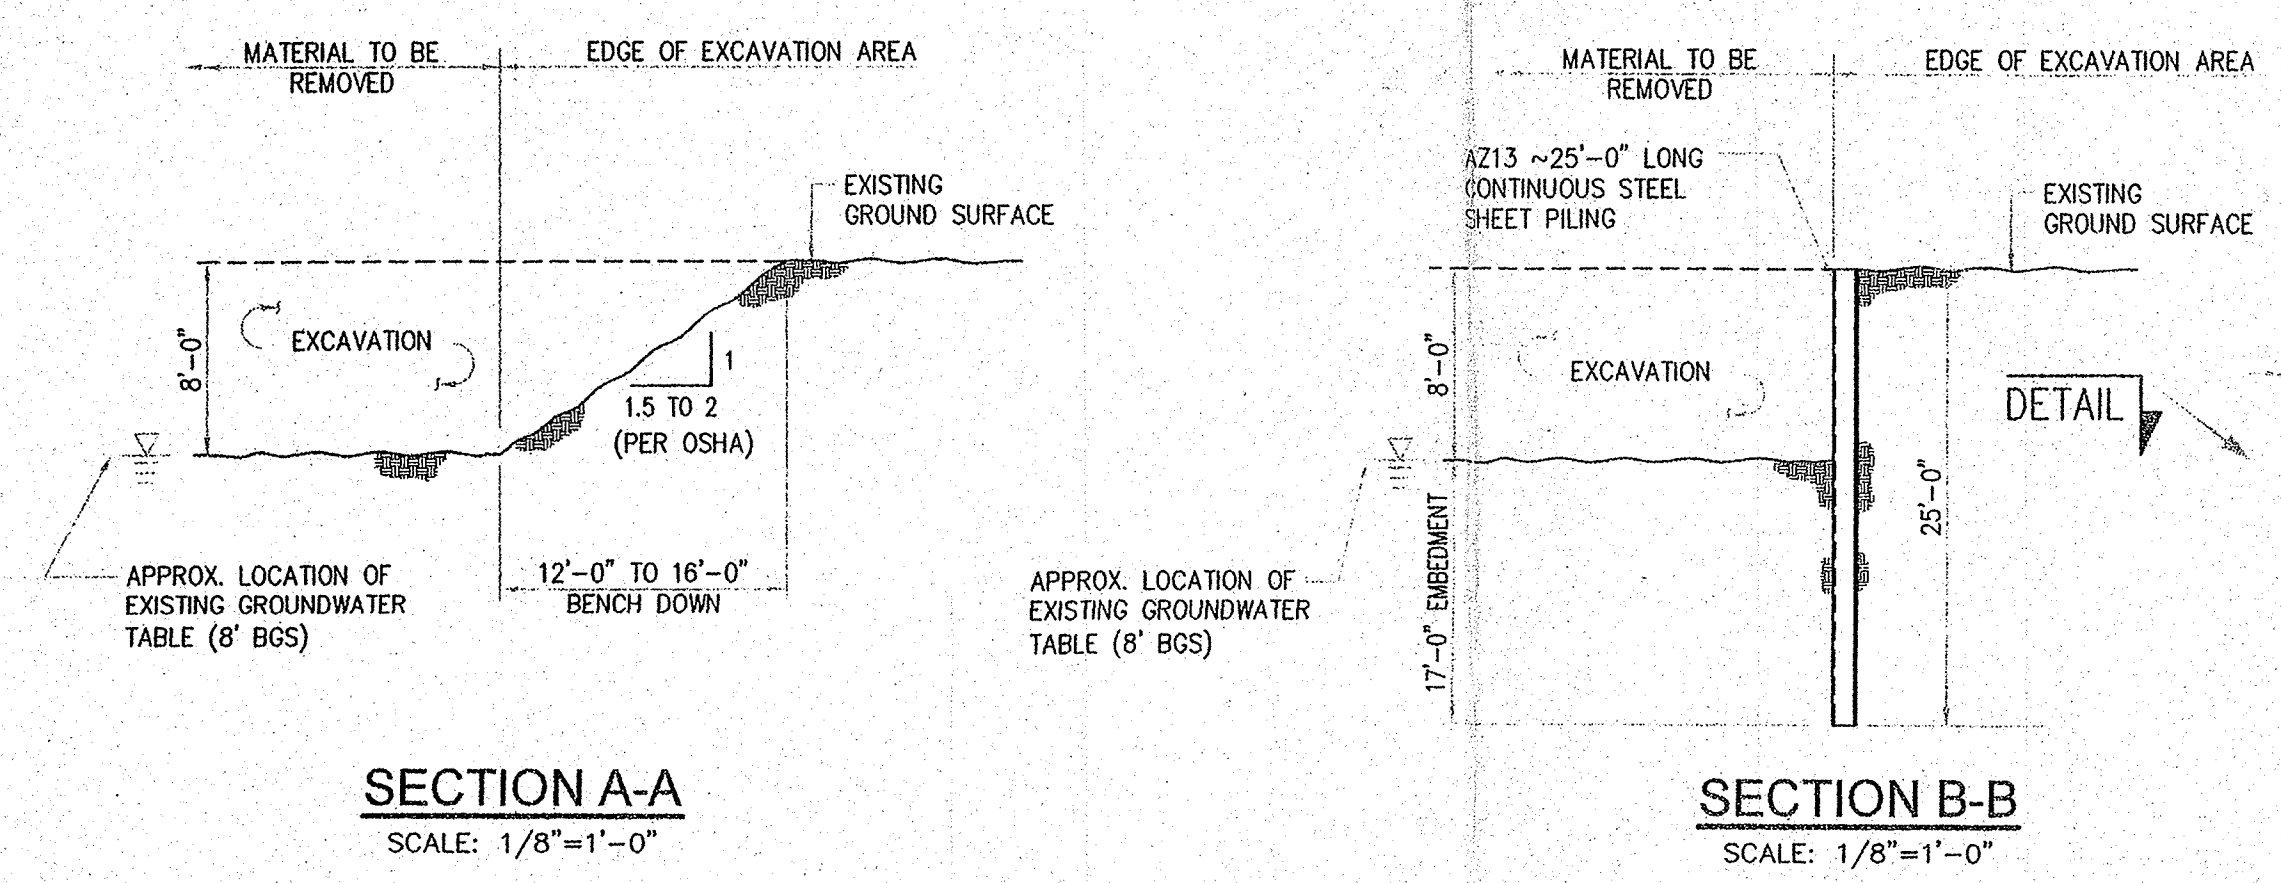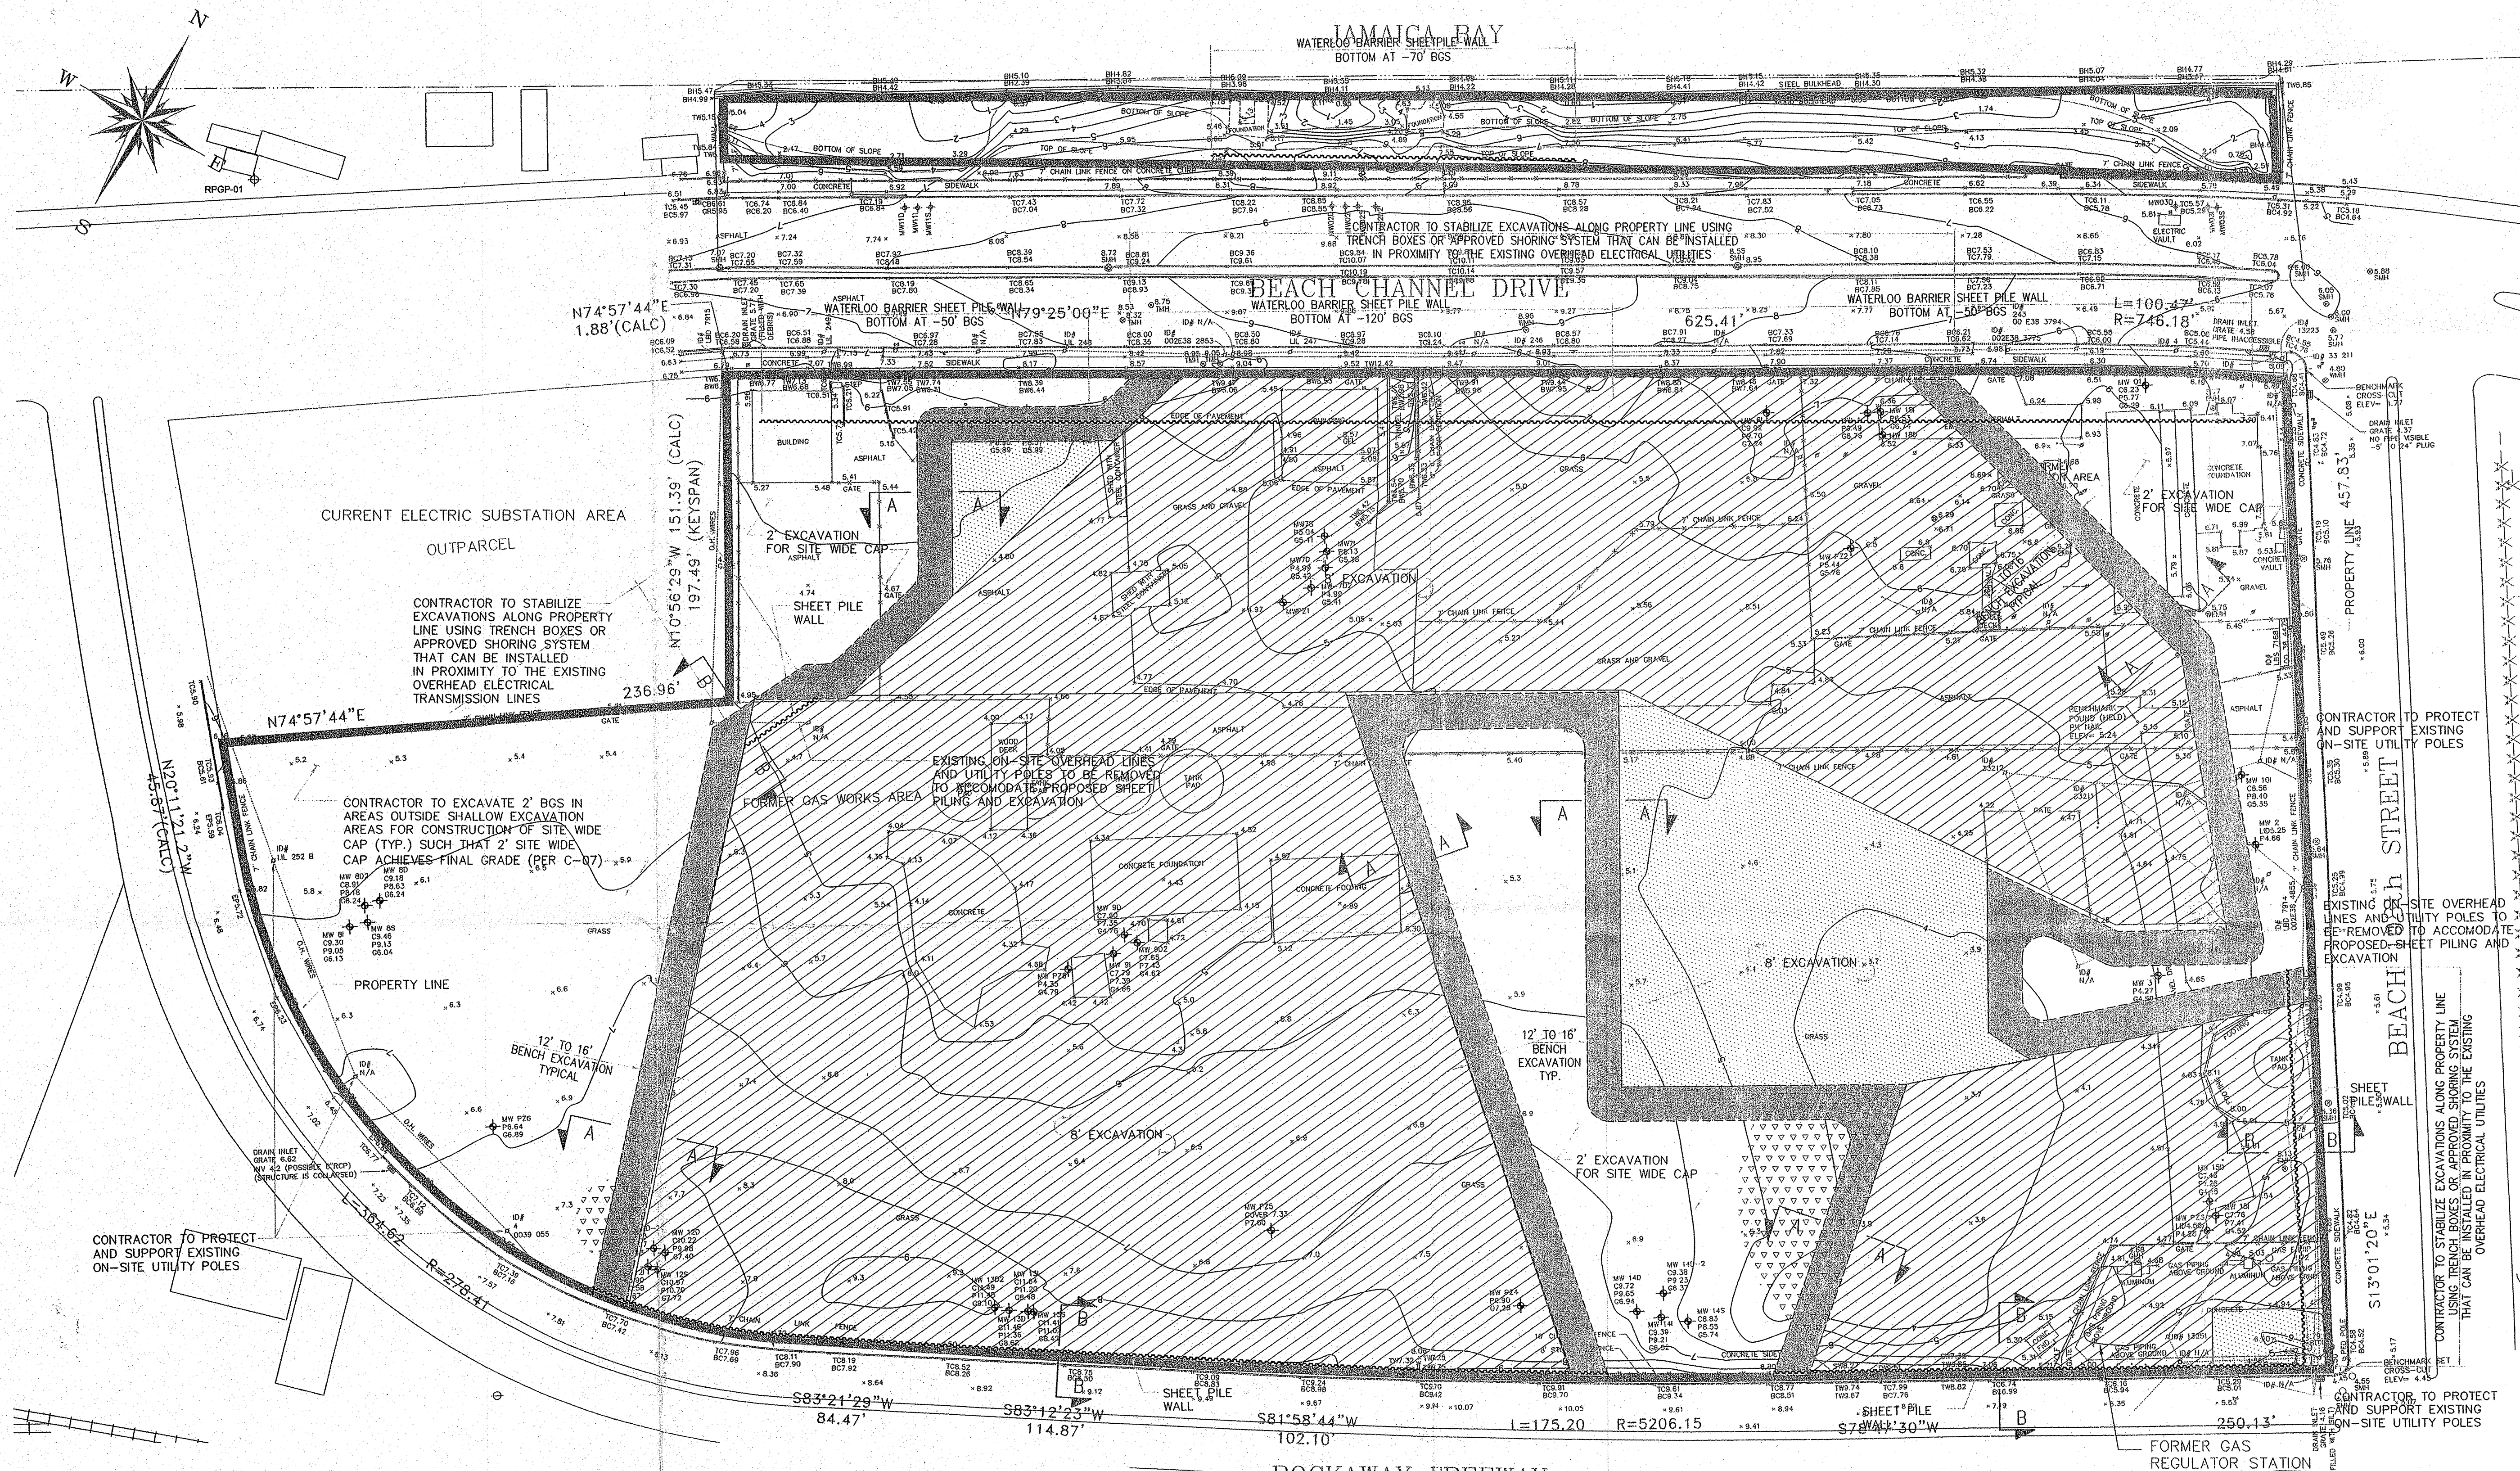


Revisions/Issues			
No	Date	By	Description
1	2/27/08	A.N.	Drawing Title Correction

Posillico | We know how.

Posillico Environmental

1610 New Highway
Farmingdale, New York 11735
(631) 249-1872

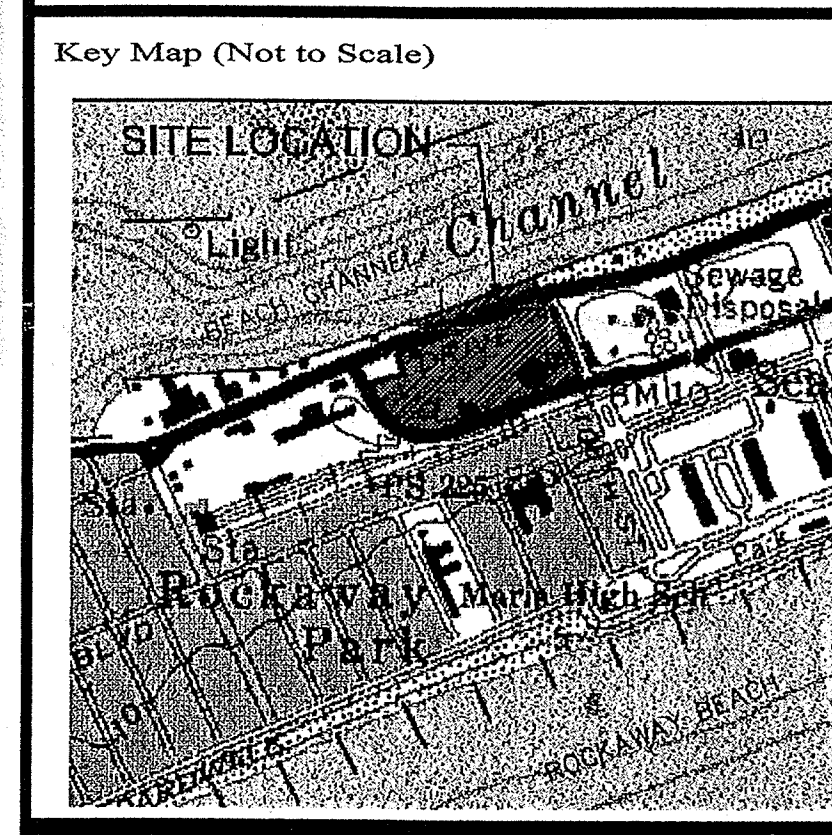

Design Engineer

Mohammed Azeem, PE
Professional Engineer
NYS License No. 078597

Signature: _____ Date: 2-27-08

Title: **Remedial Excavation
Temporary Support
Systems**

Project: **KEYSPAN CORPORATION
ROCKAWAY FORMER
MANUFACTURED GAS
PLANT SITE**

Date: **January 16th, 2008**

Scale: **1" = 40' - 0"**

Revised by: **Angela Mangels** | **M. Azeem**

Drawing No: _____