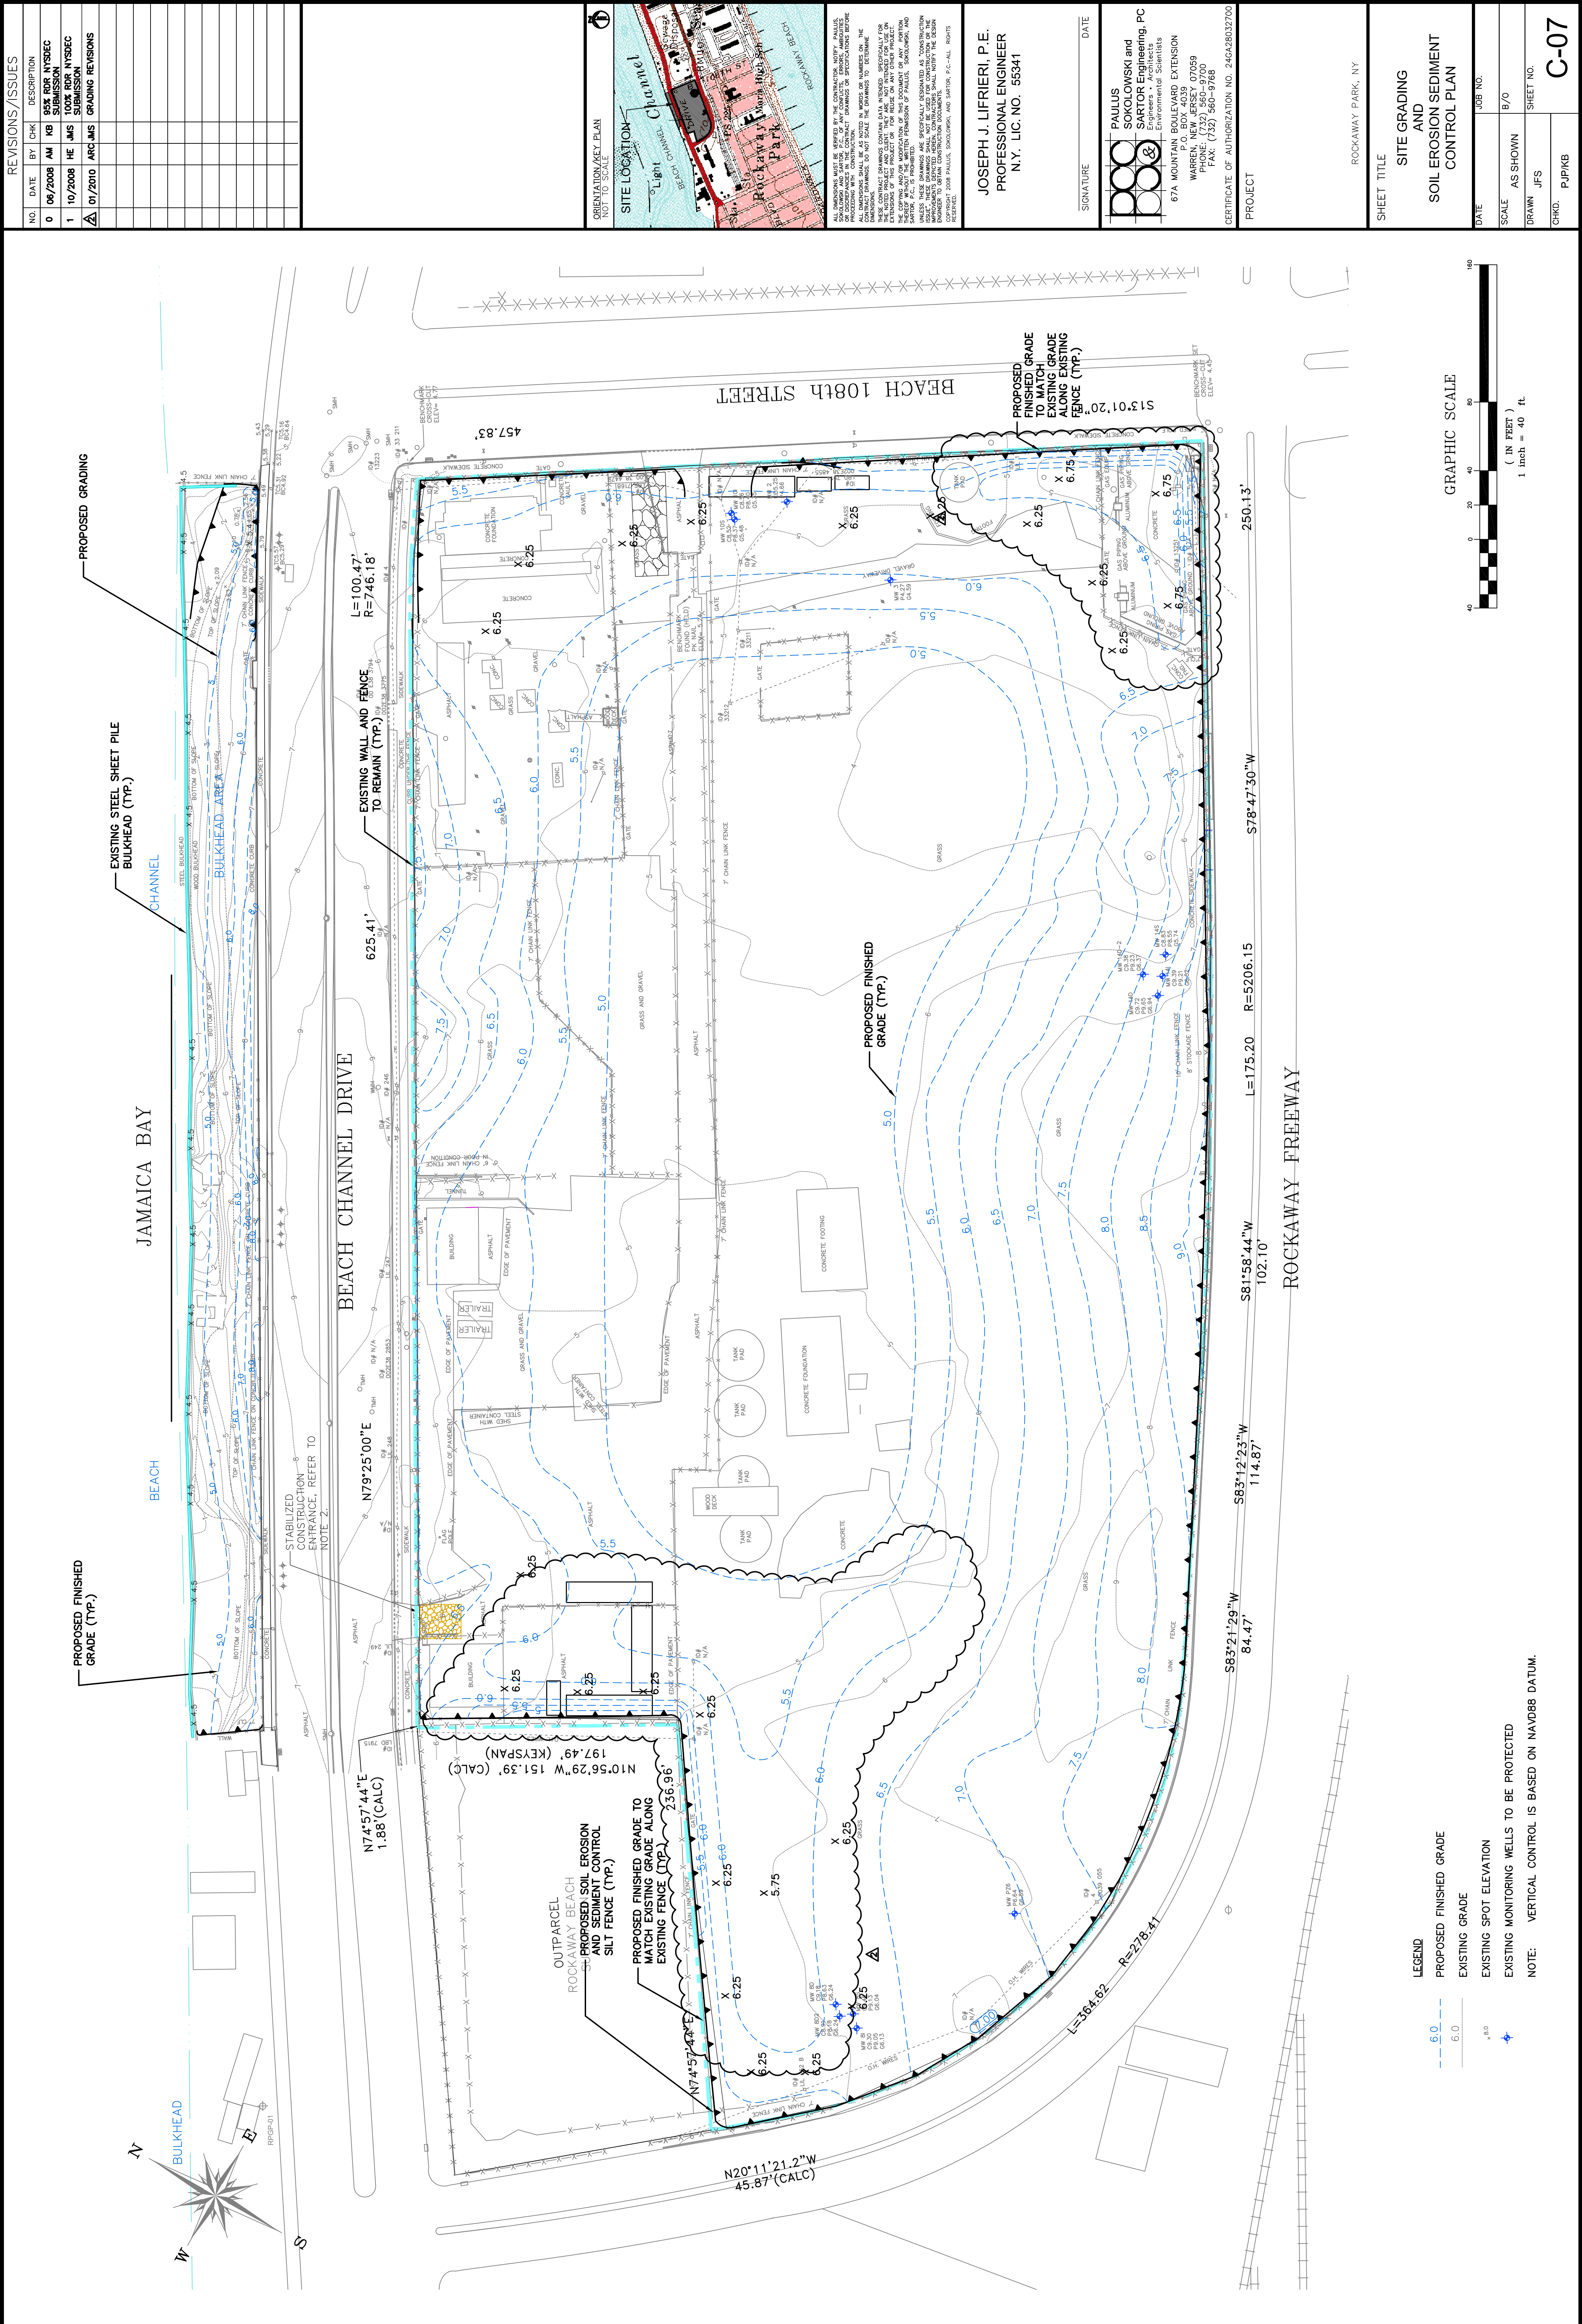


[illegible]

SHEET TITLE	SITE GRADING AND SOIL EROSION SEDIMENT CONTROL PLAN		JOB NO.
	SCALE	B/O	
	DRAWN	JFS	
	CHECKD.	PJP/KB	
			C-07